


Smoke and Dye Testing Summary

High Level Sewershed

Run Summary

Test ID	Test Type	Date Inspected	Company / Super.	Blower MH	Ground Condition	Notification Made?	Total Length
S1028-108	Smoke	10/15/2008	ADS/TM	S13EE_008MH	Dry	Yes	1,682.82

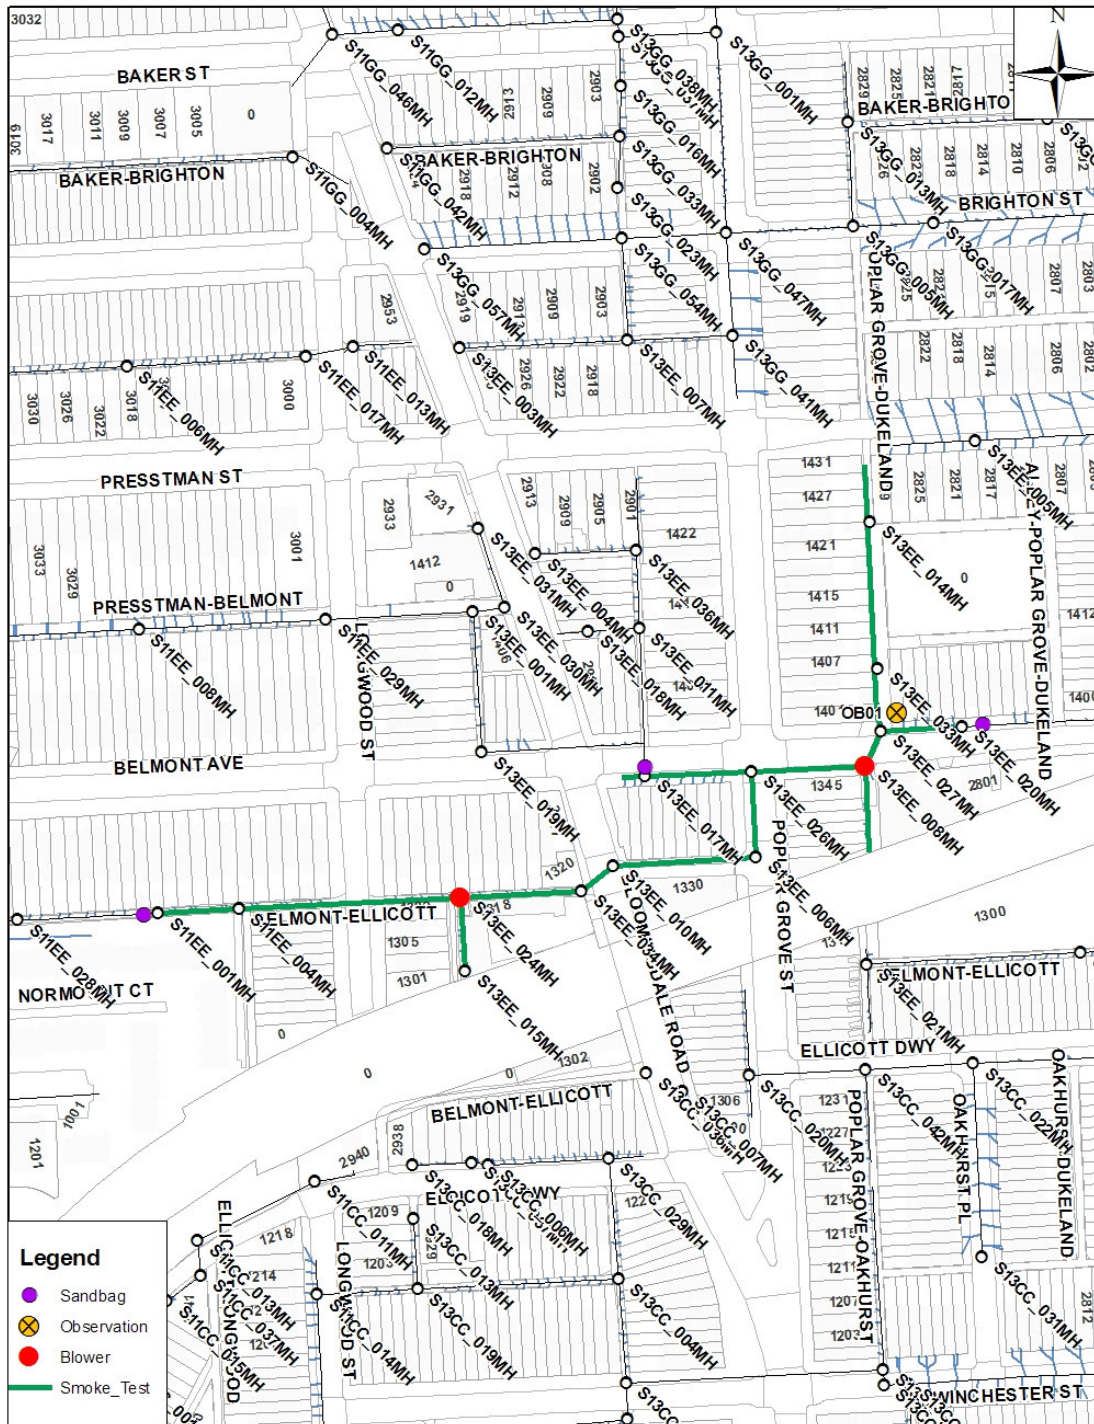

Smoke and Dye Testing Summary

High Level Sewershed

Run Summary

Test ID	Test Type	Date Inspected	Company / Super.	Blower MH	Ground Condition	Notification Made?	Total Length
S1028-108	Smoke	10/15/2008	ADS/TM	S13EE_008MH	Dry	Yes	1,682.82

Isolated Pipes

Pipe ID	Upstream MH	Downstream MH	Length (ft)	Diameter (In)
S13EE_047G1	S13EE_047DE	S13EE_008MH	107.7436	8
S13EE_034G1	S13EE_034MH	S13EE_010MH	50.58347	8
S13EE_026G1	S13EE_026MH	S13EE_008MH	141.3130	8
S13EE_010G1	S13EE_010MH	S13EE_006MH	175.4354	8
S13EE_039G1	S13EE_039DE	S13EE_051UN	307.4731	6
S13EE_017G1	S13EE_017MH	S13EE_026MH	131.5429	8
S11EE_001G1	S11EE_001MH	S11EE_004MH	100.0932	8
S11EE_004G1	S11EE_004MH	S13EE_024MH	275.0204	8
S13EE_015G1	S13EE_015MH	S13EE_024MH	91.15294	8
S13EE_006G1	S13EE_006MH	S13EE_026MH	105.5143	8
S13EE_008G1	S13EE_008MH	S13EE_027MH	47.53909	8
S13EE_024G1	S13EE_024MH	S13EE_034MH	149.4075	8

Observations & Photos

Obs_ID S1028-108-OB01

Address 2824 Belmont Ave


Status Private

Source Cleanout

Location Yard - front

Nearest MH S13EE_027MH

Comments Smoke from cleanout in front yard. 2824 Belmont Ave.

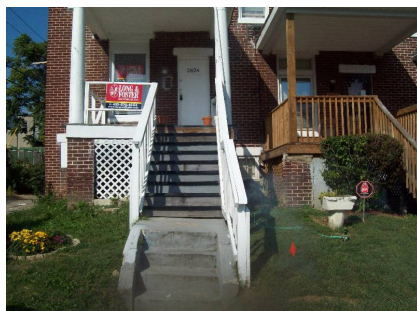

Picture \S1028-108-OB01-P01.jpg

Comments Front of house, 2824 Belmont Ave.